


Any dimensions to be checked on site prior to any work commencing

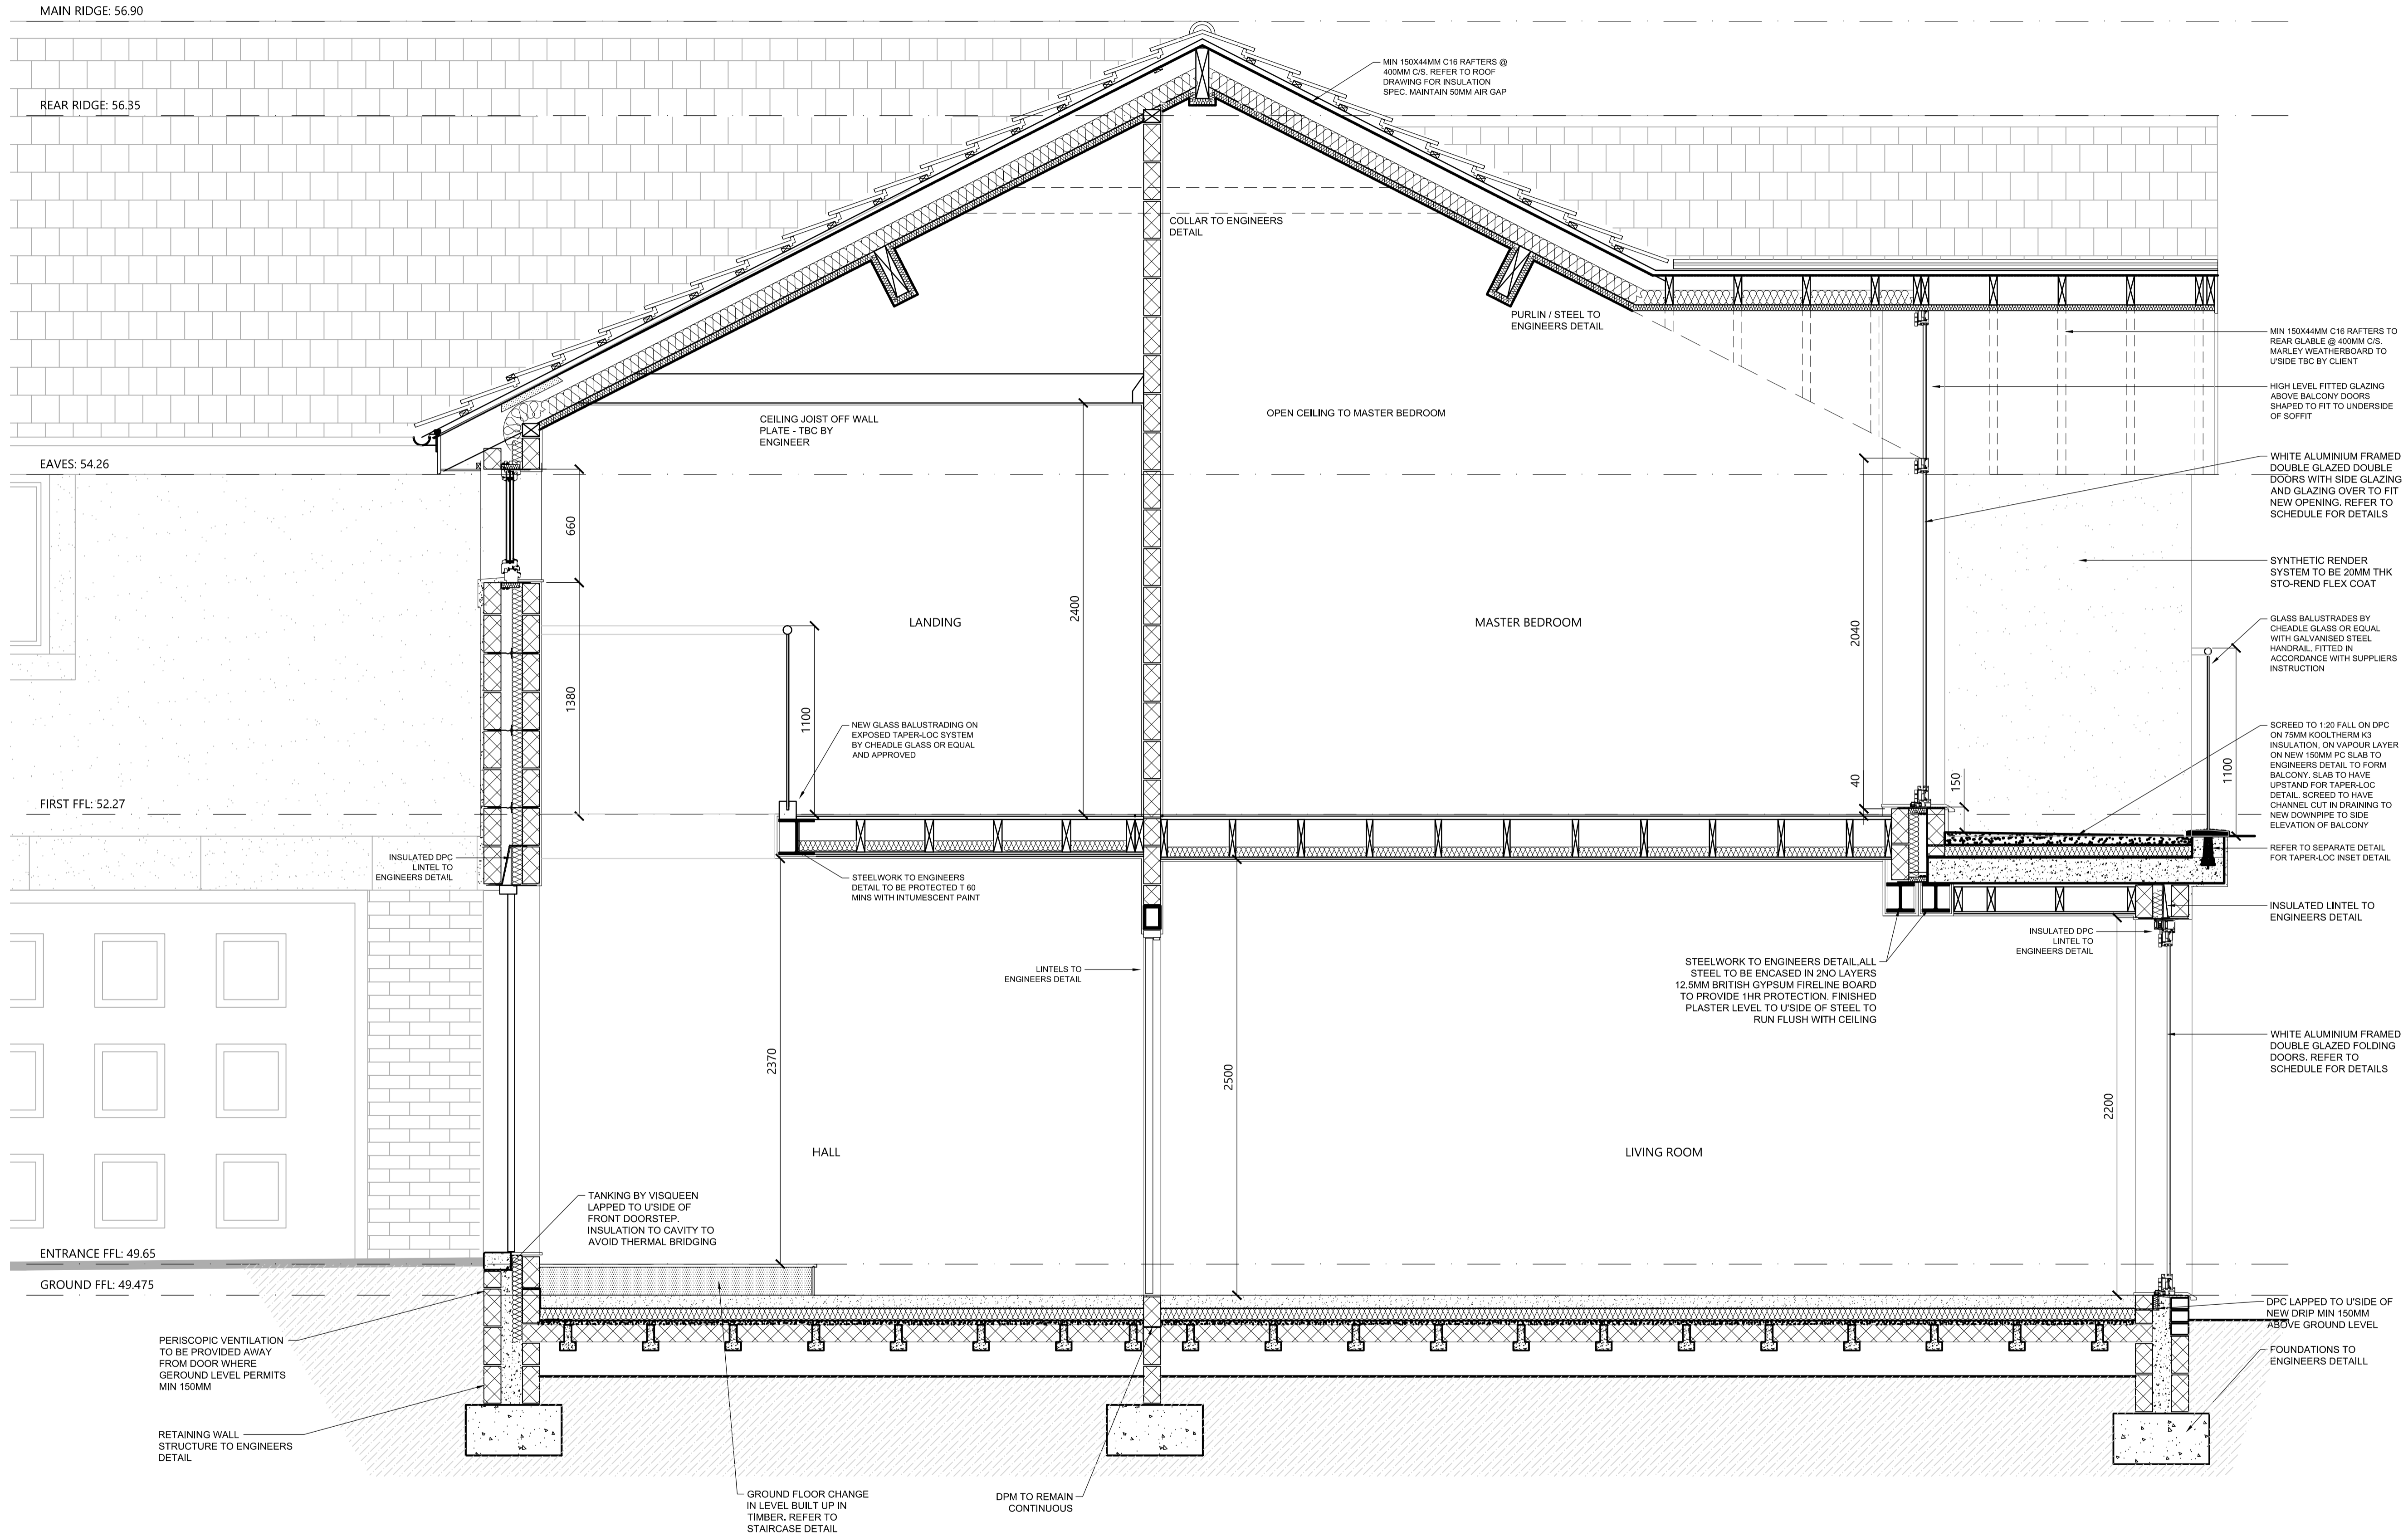

TYPICAL SECTION 5A  
HOUSE NO.5

ALL STRUCTURAL ELEMENTS TO ENGINEERS DETAIL INCLUDING LINTELS, FOUNDATIONS TO SPECIALISTS DESIGN

Rev.	Description	Int.	Date
A	LEVELS / FLOOR CONSTRUCTION UPDATED	AF	22.02.16

**aracus** Ltd  
 Architectural Design  
 Technical Drawings  
 Measured Building & Site Surveys  
 www.aracus.com

Tel : 07800870974  
 Email : info@aracus.com

Project  
 7 & 5 Highfield Road, Bollington  
 Mr. H & Mr J. Cumberbirch

Title  
 House No.5  
 Typical Section 5A

Project Manager/Checked	Drawn By	Scale	Date
ADF	ADF	1:50 @ A1	Feb 2015
Arch./Des.	Drawing Number		Rev.
ADF	038-03-10		A